


REVISIONS


REV#	DATE	DESCRIPTION

The drawing and all information contained herein is authorized for use only by the party for whom the work was contracted or to whom it is certified. This drawing may not be copied, reused, disclosed, distributed or relied upon for any other purpose without the written consent of Cerminara Architect. Copyright 2015, Cerminara Architect. All rights reserved.


PROGRESS PRINT
01 OCT 15

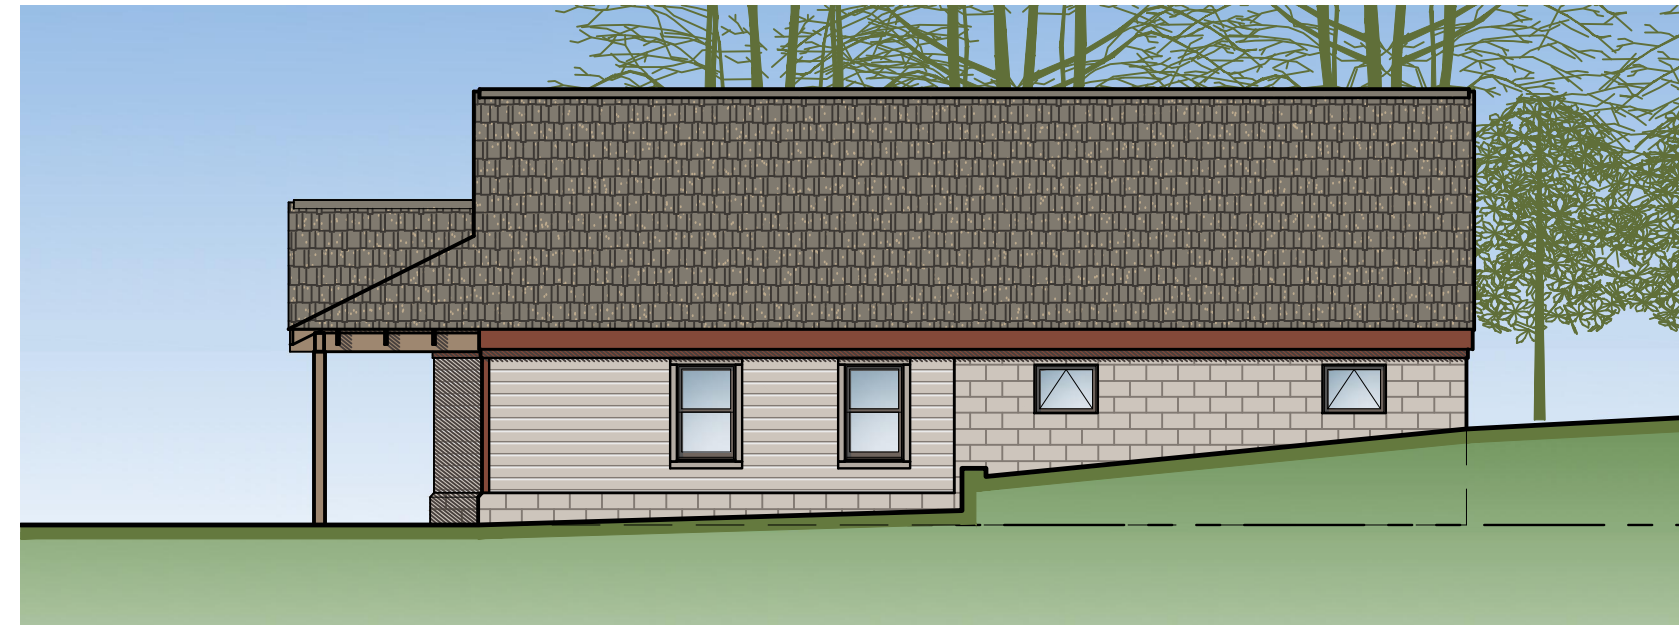


5 TYP RIGHT SIDE ELEVATION

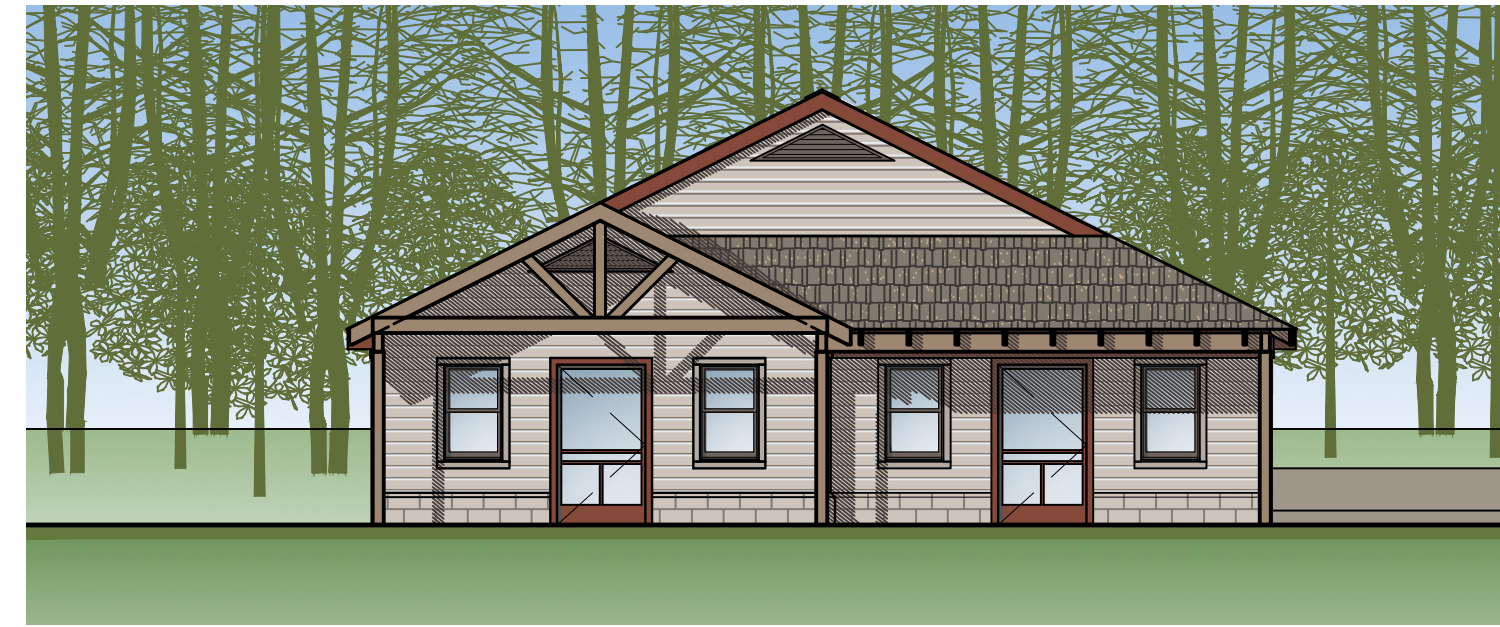


4 TYP FRONT ELEVATION

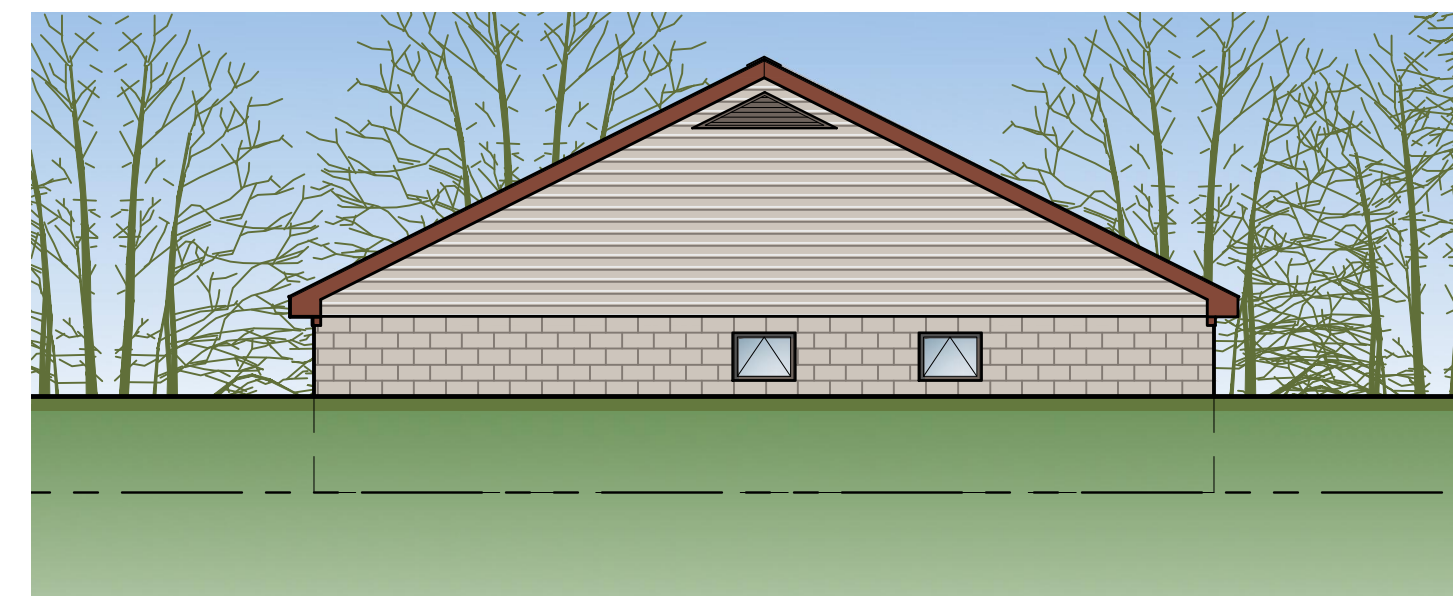

3 TYP REAR ELEVATION

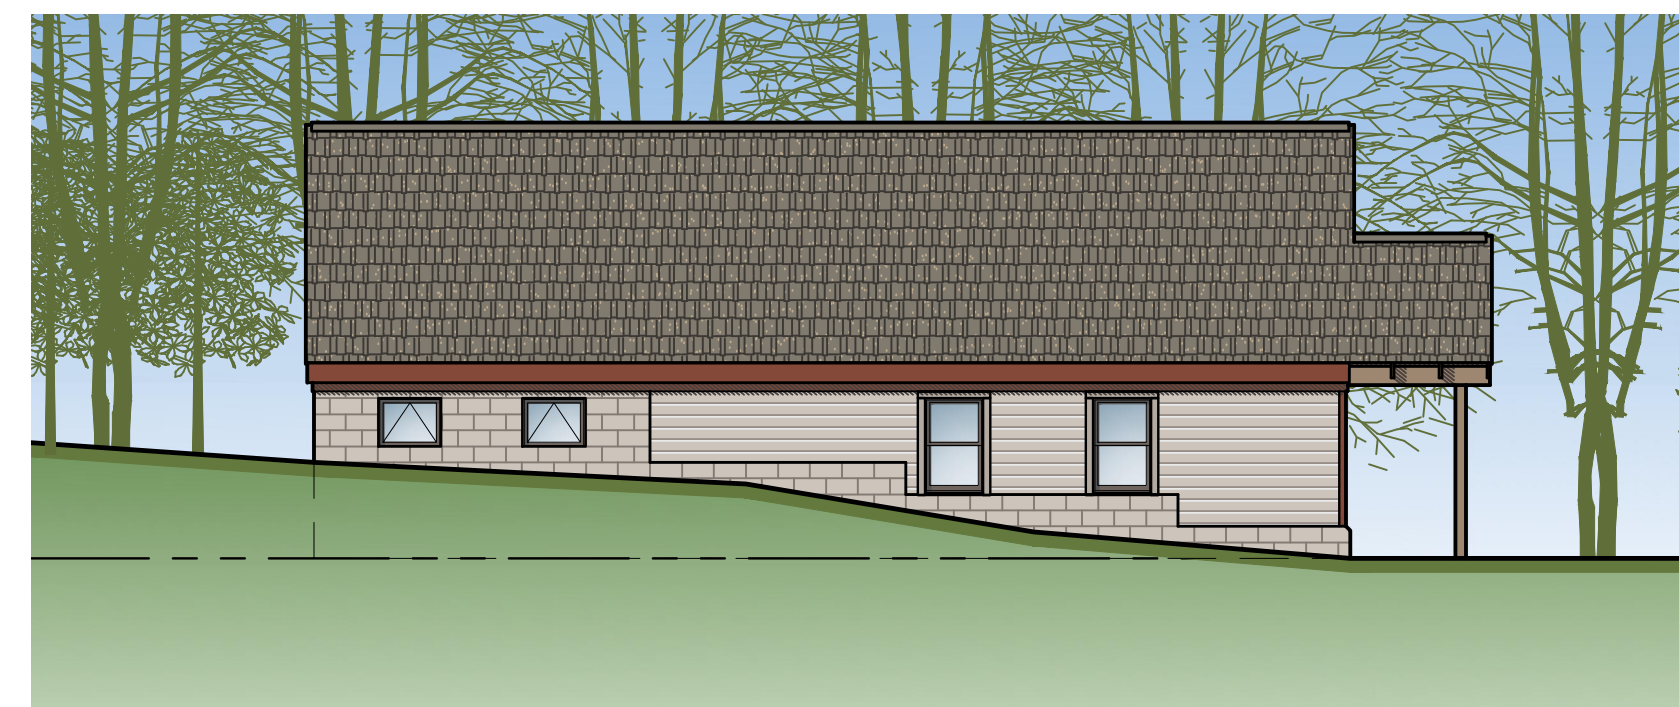

2 TYP LEFT SIDE ELEVATION

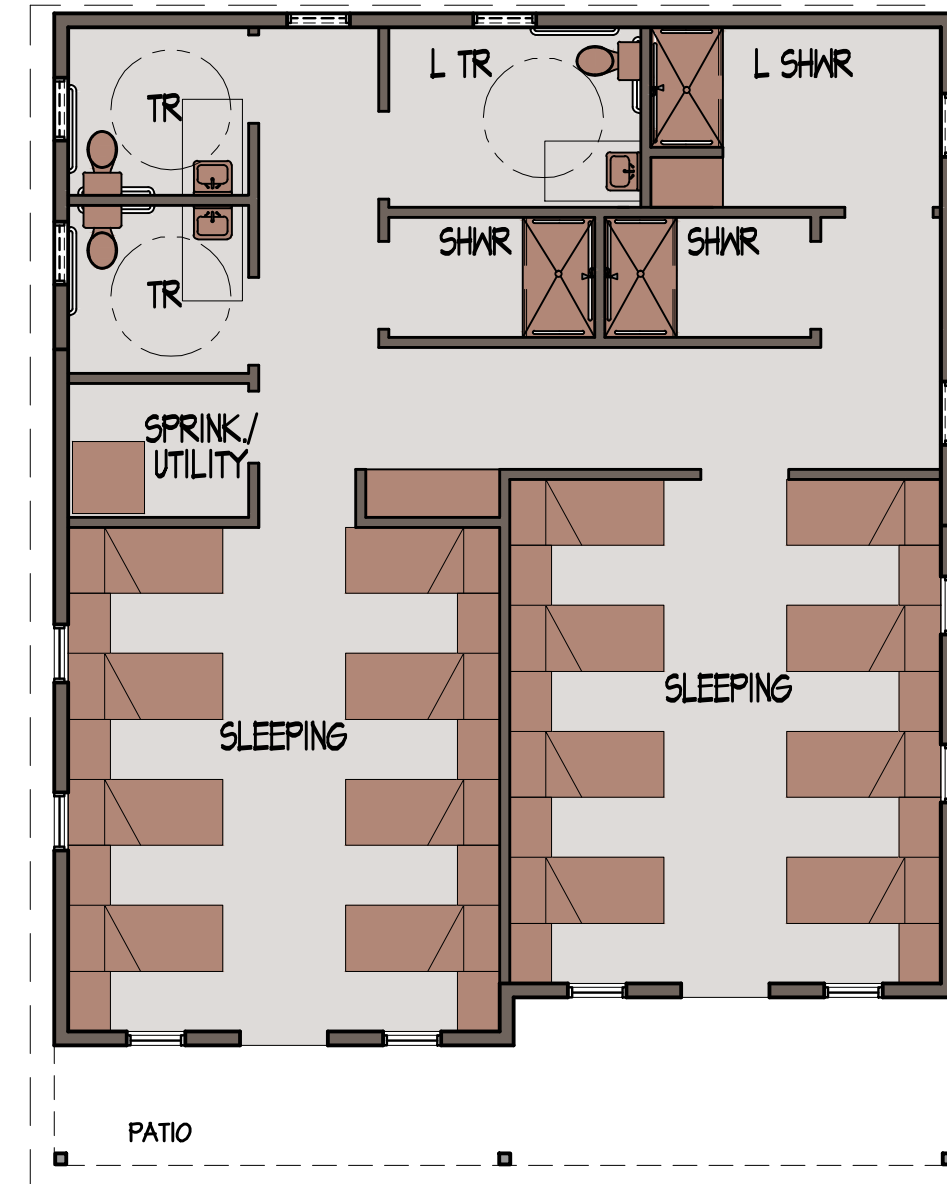

1 TYP CABIN PLAN
1,516 SF

CERMINARA
ARCHITECT

224 COURTYARD DRIVE
HILLSBOROUGH, NJ 08844
PHONE 908-685-7700 | FAX 908-685-3019
WWW.CERMINARAARCHITECT.COM

CARMINE CERMINARA, AIA
CJ 7461
RA 010944-B

CAMP
JOTONI

51 OLD STERLING RD.
WARREN, NJ 07059

TYPICAL CABIN
PLAN & ELEVATIONS
SCALE 1/8"=1'-0"

DATE _____ COMMISSION
09029.01
DRAWN BY _____ REVISION
AM
CHECKED BY _____
AM
SHEET _____ DRAWING